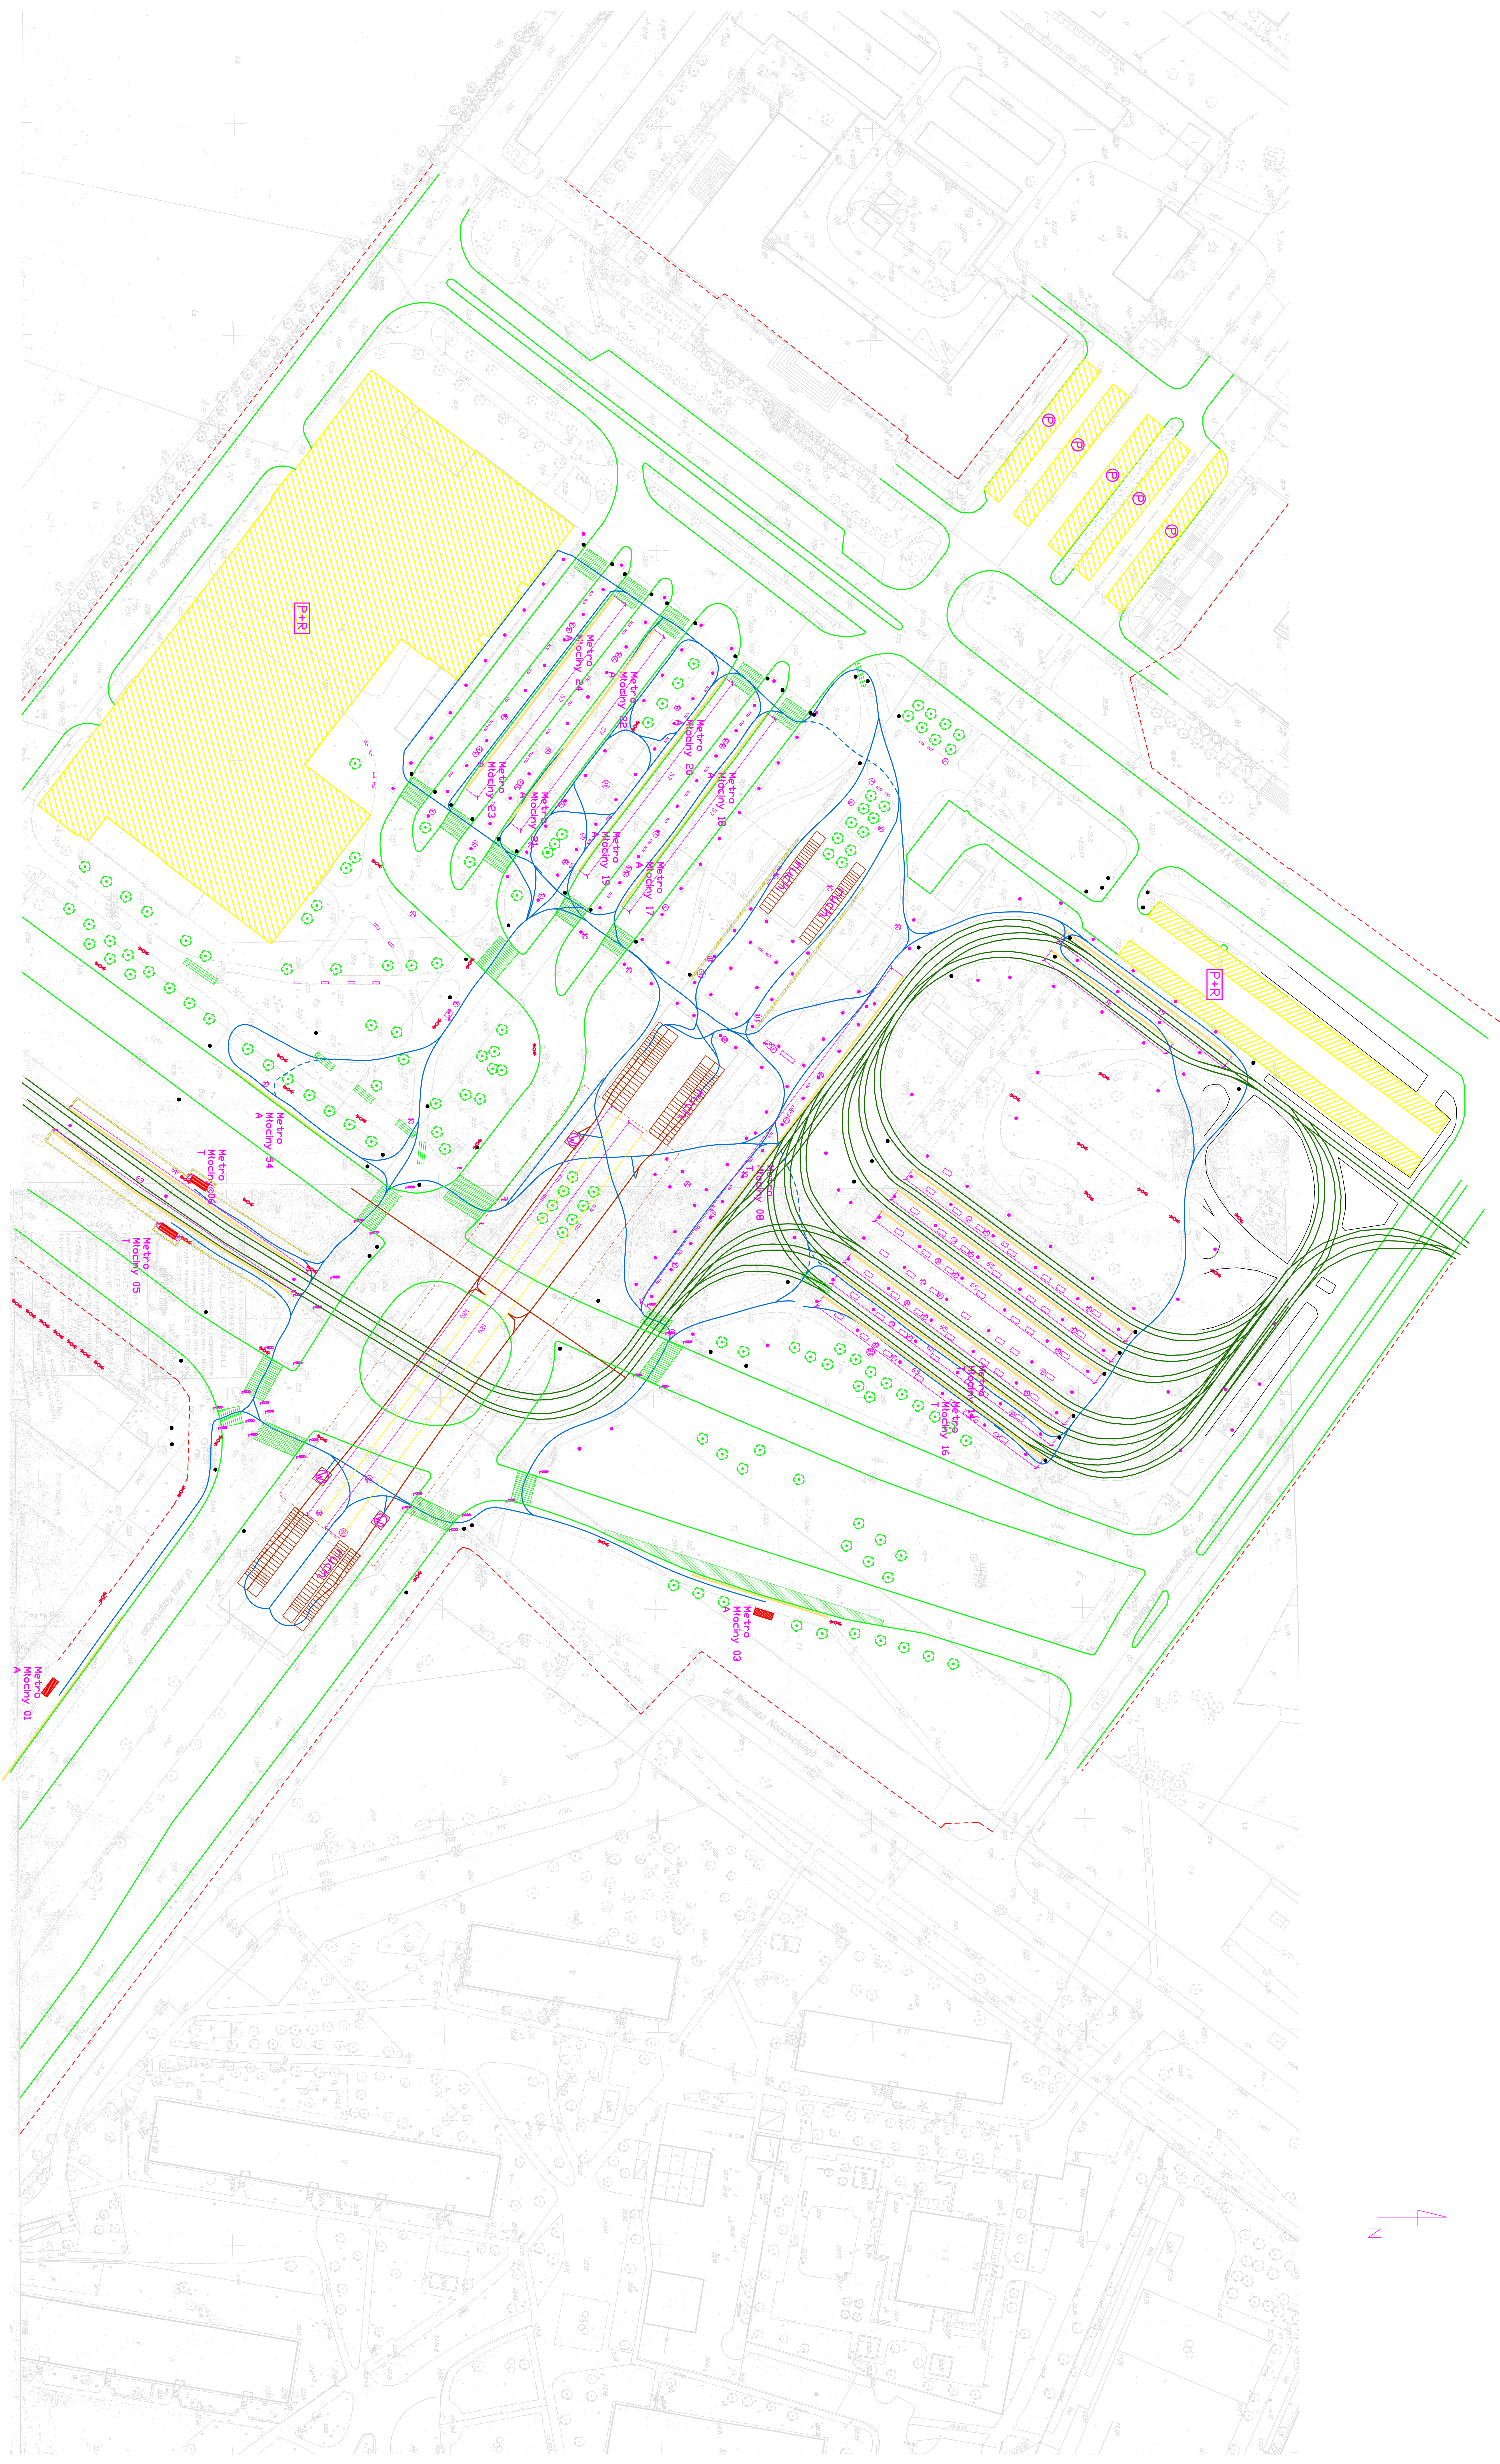


SKALA 1:500

10m