


METRO RATUSZ ARSENAL
SKALA 1:500

4
N

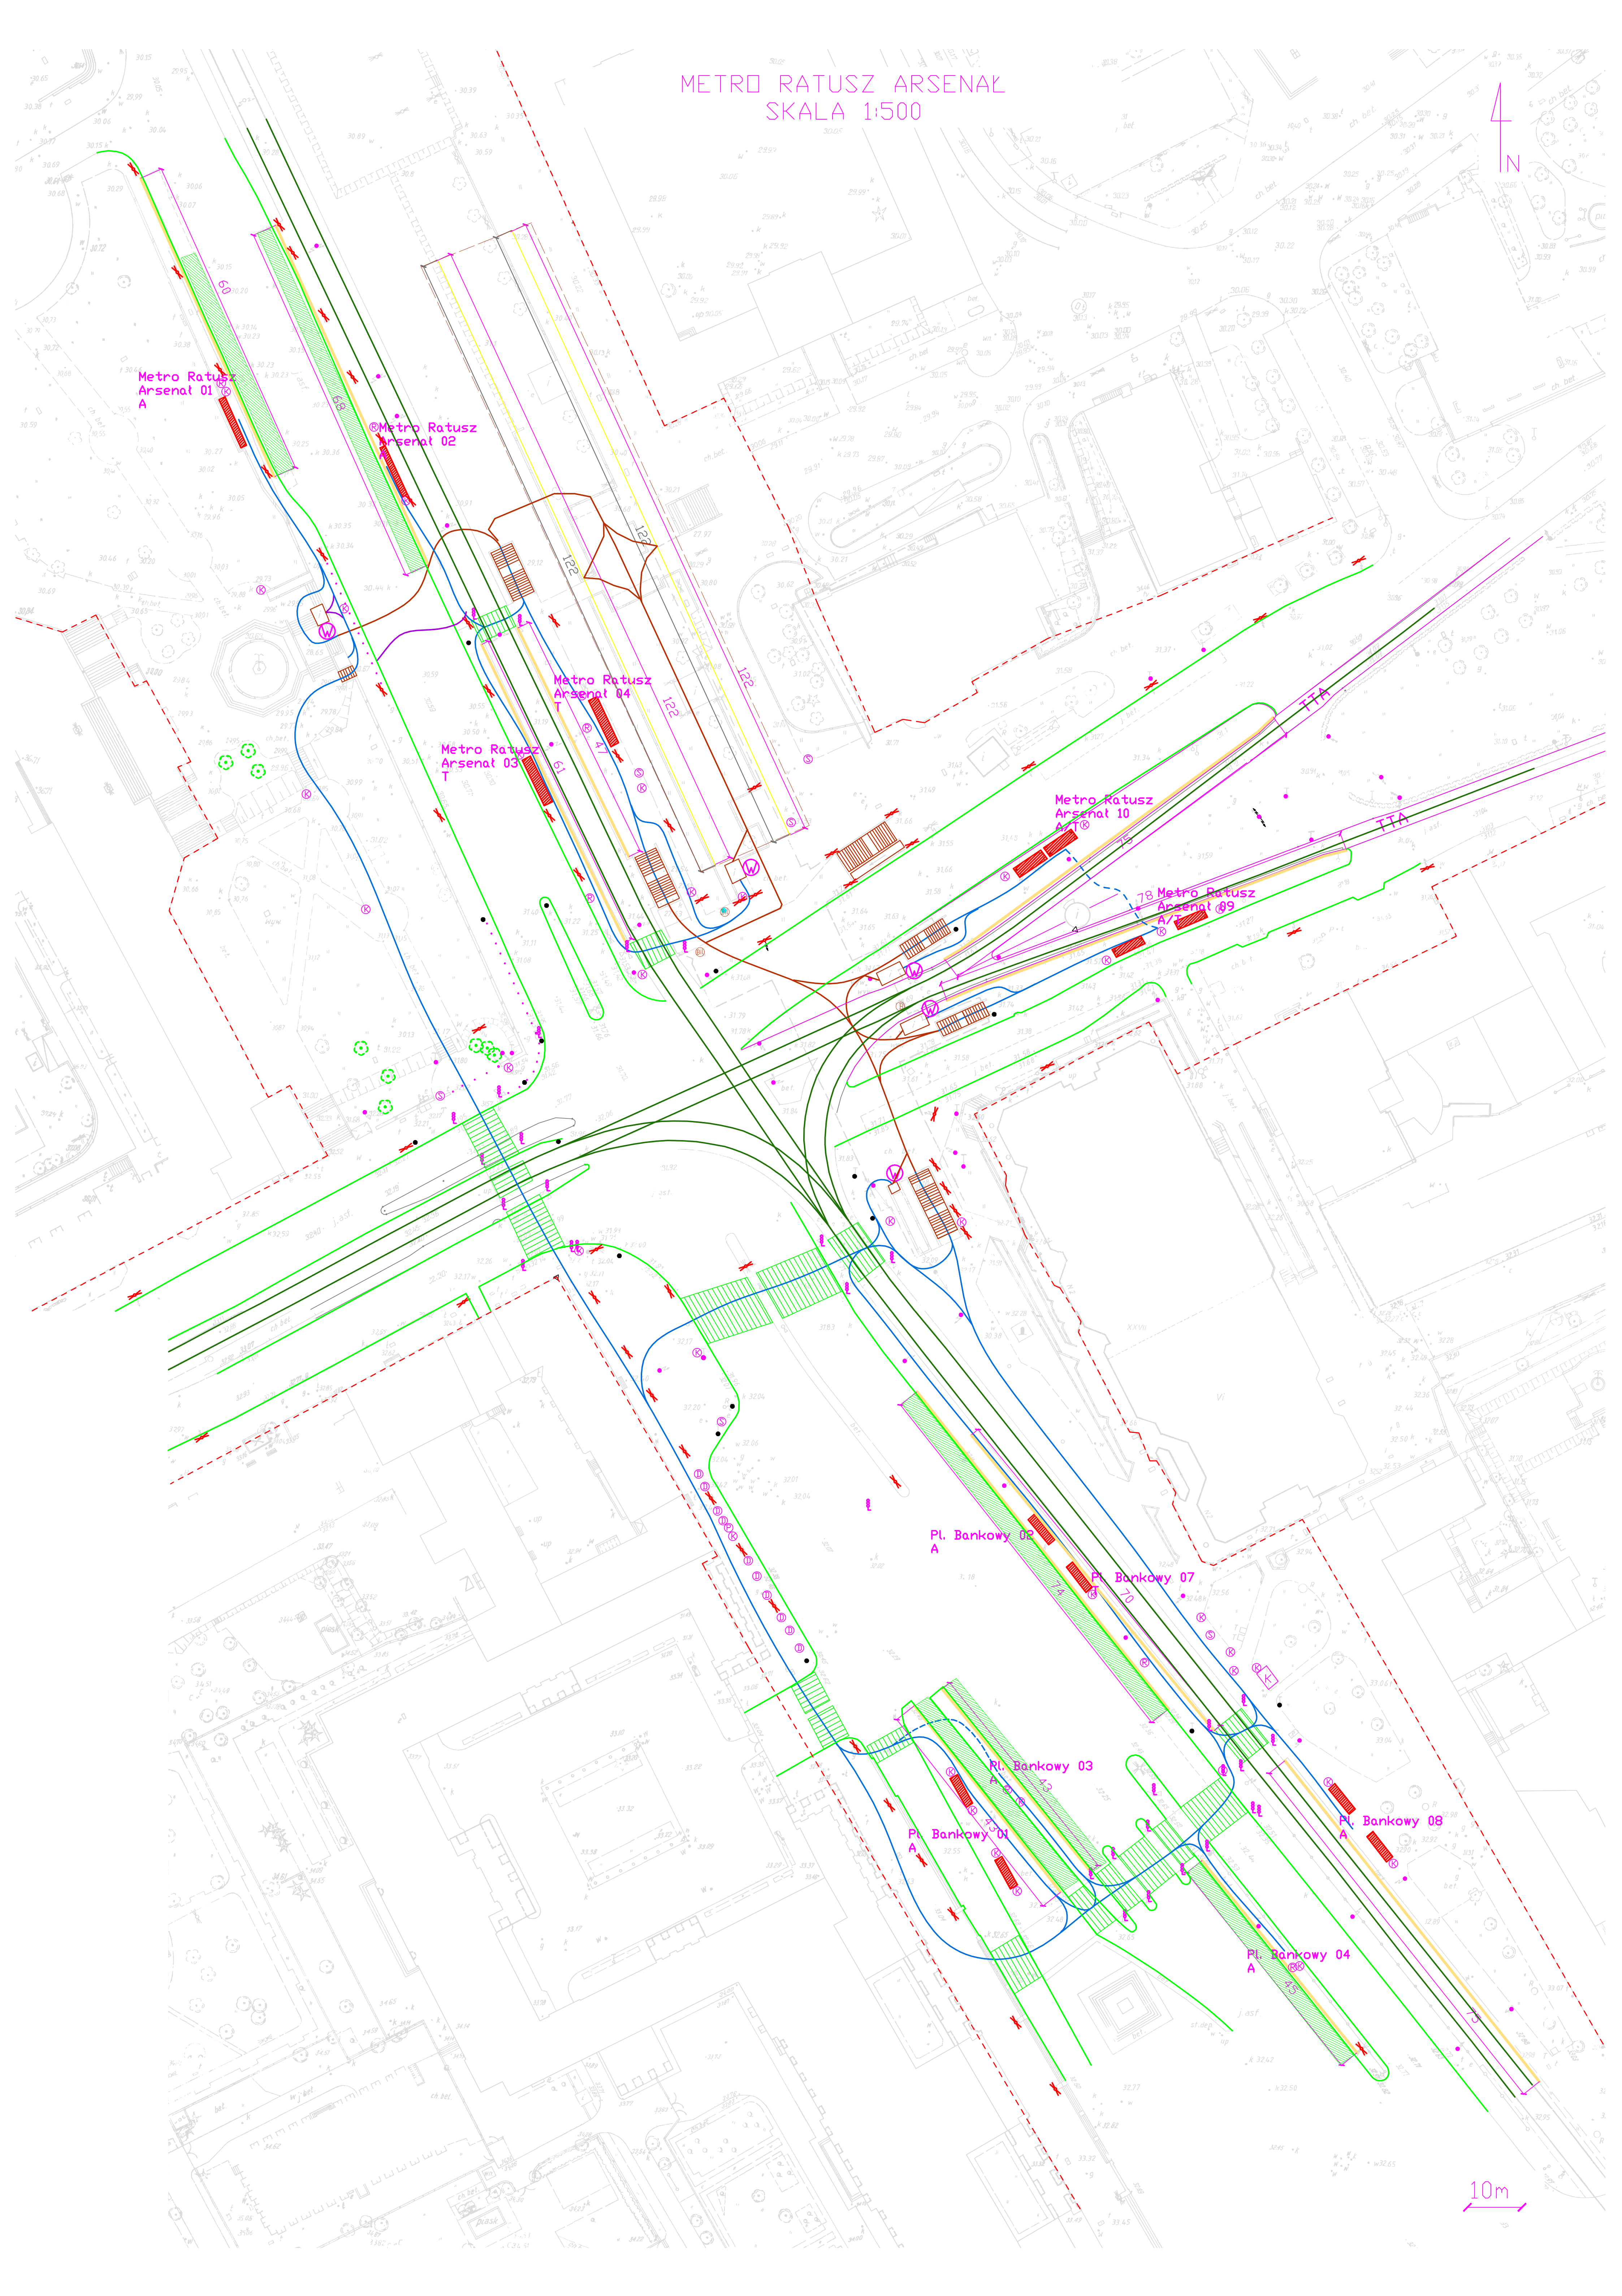

10m