


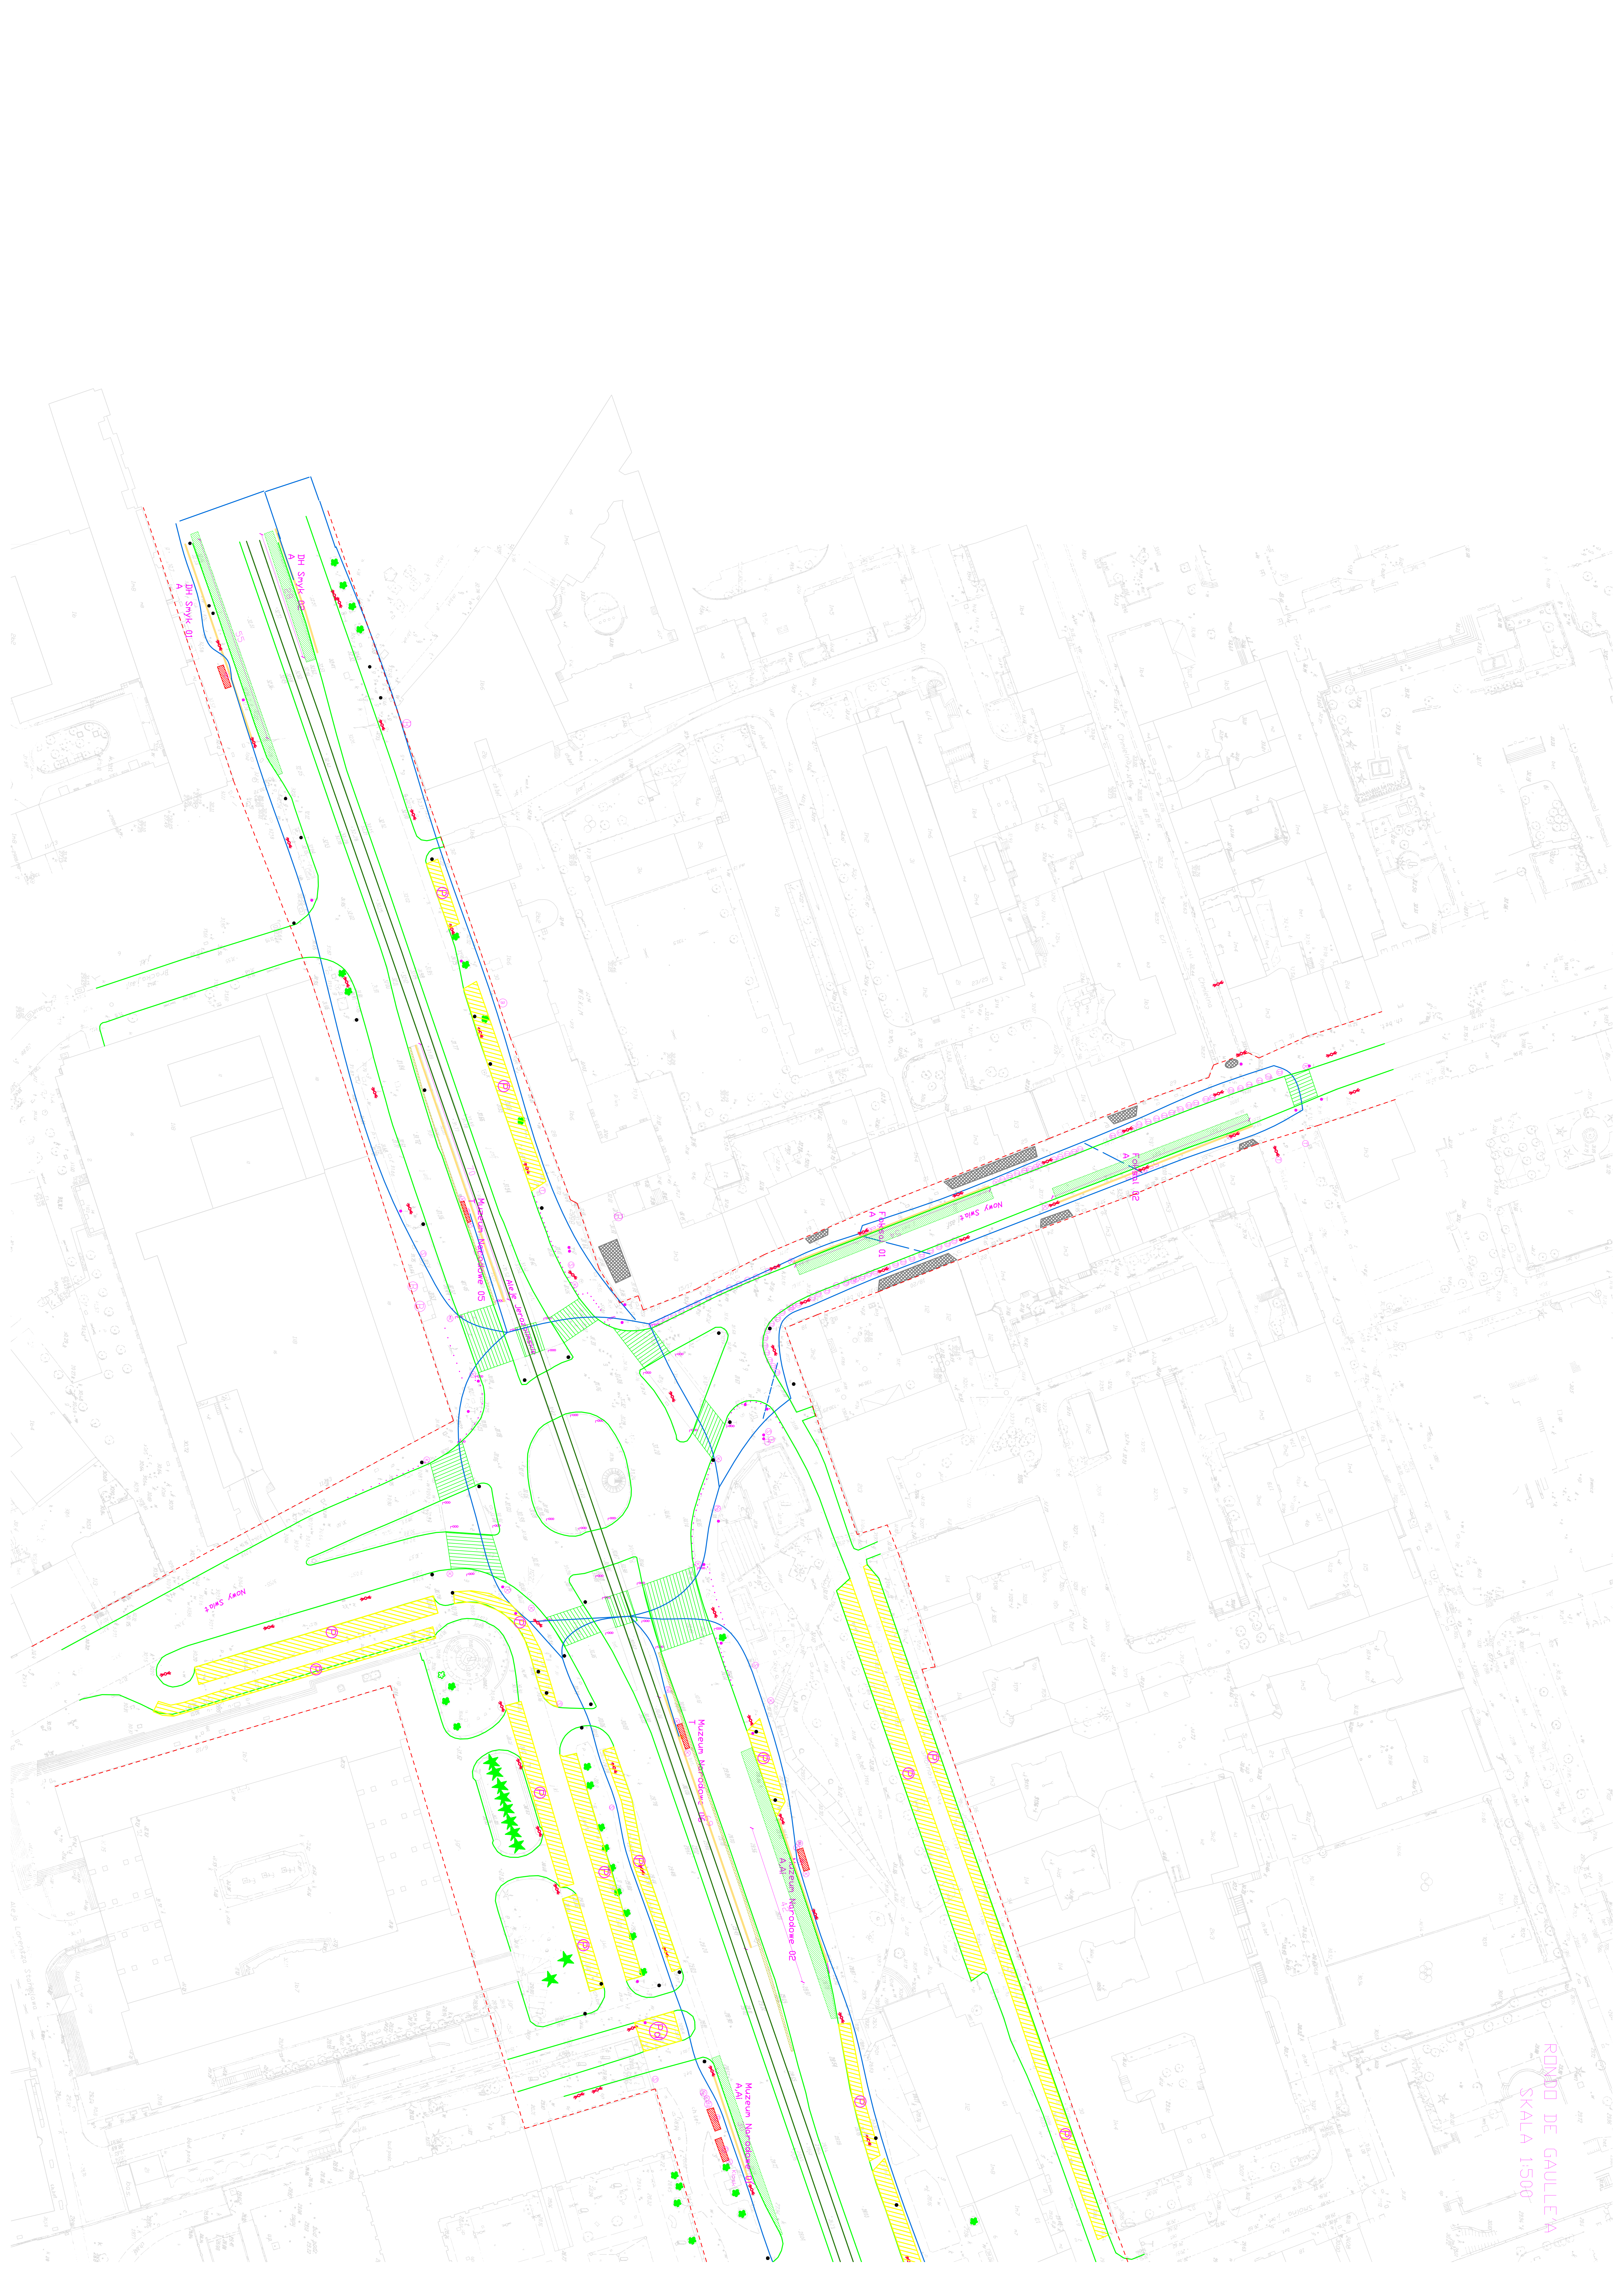

ROVNO DE GAULEA
SKALA 1:500