


KINO FEMINA
SKALA 1:500

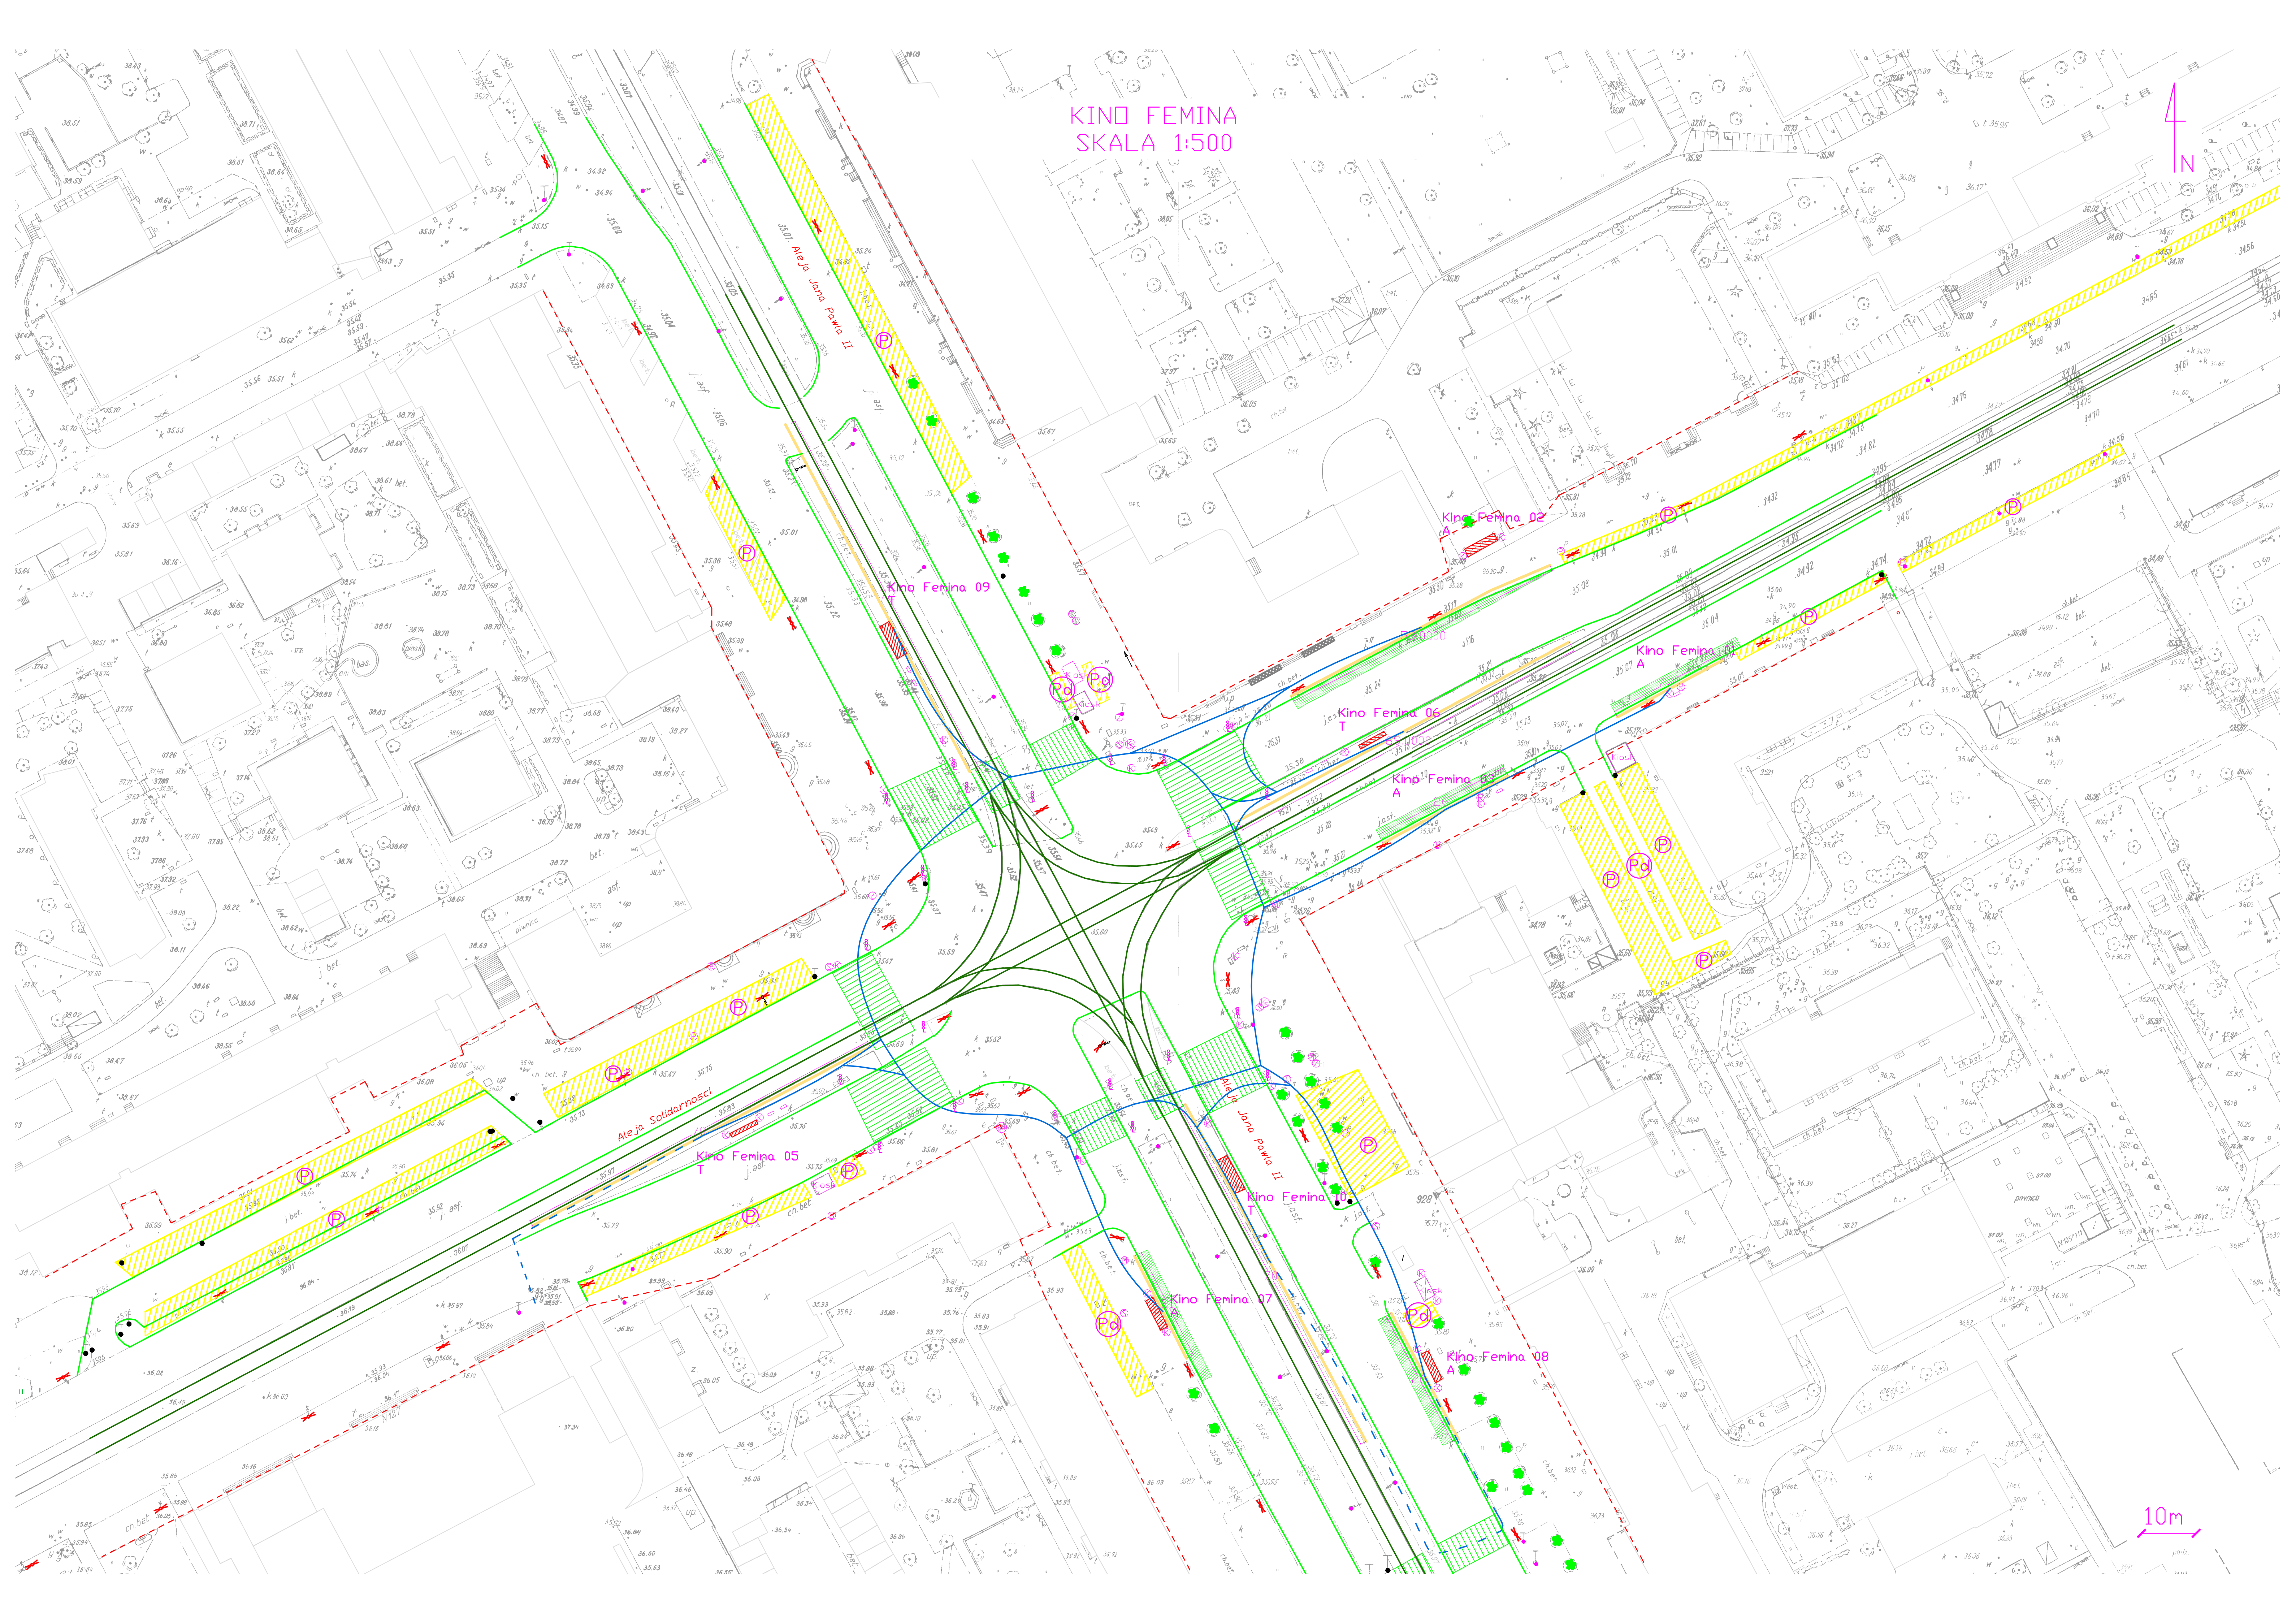

10m